




STATE OF ILLINOIS
DEPARTMENT OF TRANSPORTATION

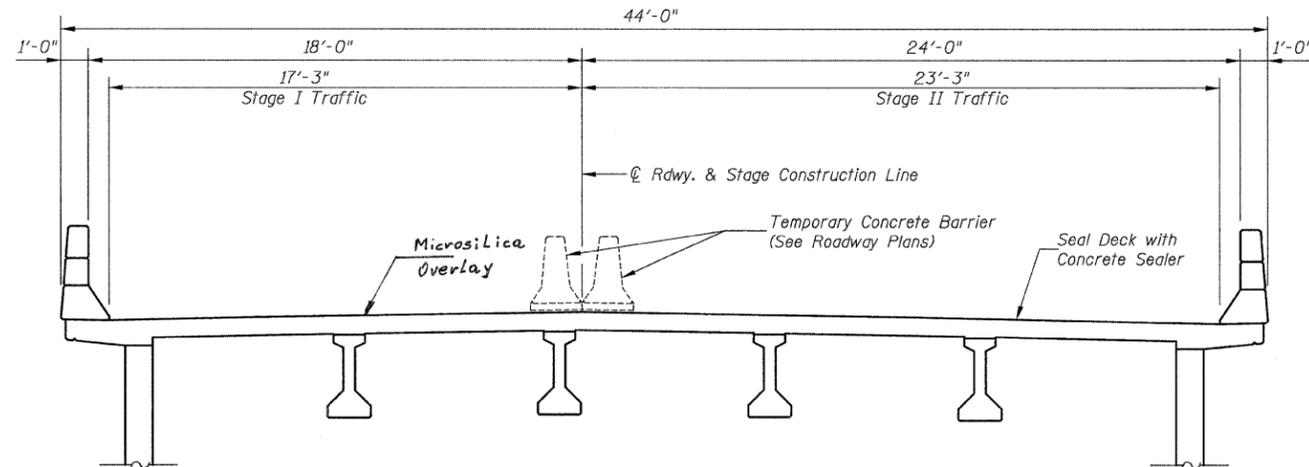

EAST BOUND APPROACH-STRUCTURE NO. 082-0192 LOOKING SOUTH
WEST BOUND APPROACH-STRUCTURE NO. 082-0193 LOOKING NORTH

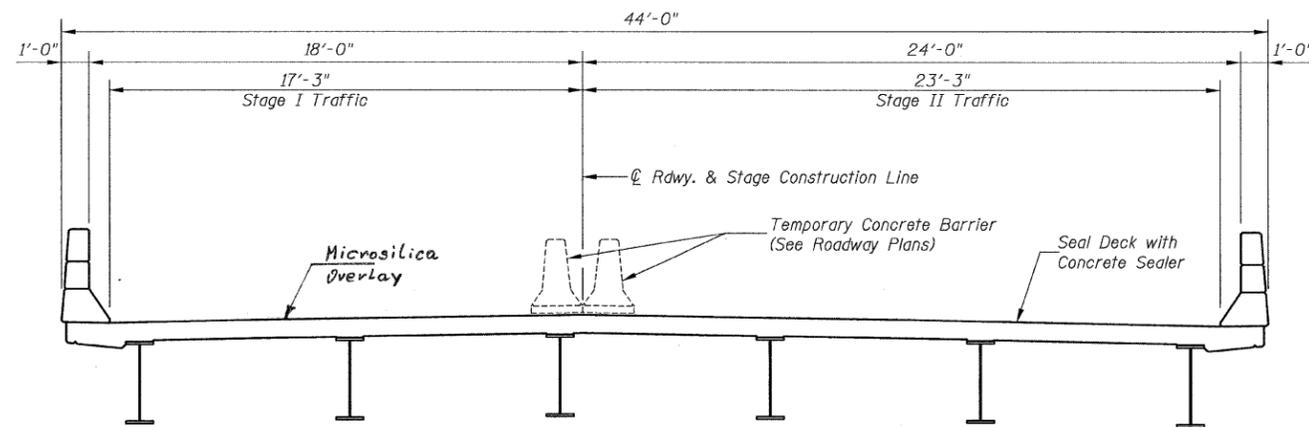

EAST BOUND STRUCTURE NO. 082-0192 LOOKING SOUTH
WEST BOUND STRUCTURE NO. 082-0193 LOOKING NORTH

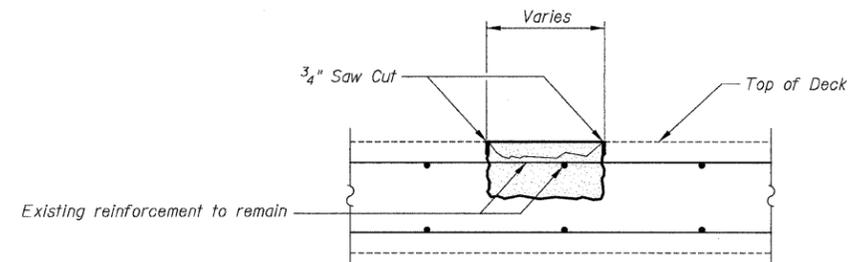

DECK SLAB REPAIR (PARTIAL) DETAIL

GENERAL NOTES

Plan dimensions and details relative to existing plans are subject to nominal construction variations. The Contractor shall field verify existing dimensions and details affecting new construction and make necessary approved adjustments prior to construction or ordering of materials. Such variations shall not be cause for additional compensation for a change in scope of the work, however, the Contractor will be paid for the quantity actually furnished based at the unit price bid for the work.

Areas of deck repairs shown are estimated. The Engineer shall show actual locations of deck repairs on As-built Plans.

DESIGNED	K.M.M.
CHECKED	B.G.H.
DRAWN	K.M.M.
CHECKED	B.G.H.

SUPERSTRUCTURE

SHEET NO. 3	F.A.I. RTE.	SECTION	COUNTY	TOTAL SHEETS	SHEET NO.
	64	82-(8,9,10)RS-3	ST. CLAIR	78	72
3 SHEETS	S.N. 082-0192 & 082-0193		CONTRACT NO. 76855		
FED. ROAD DIST. NO. -		ILLINOIS FED. AID PROJECT			